



GASKETED PIPE JOINT TIES

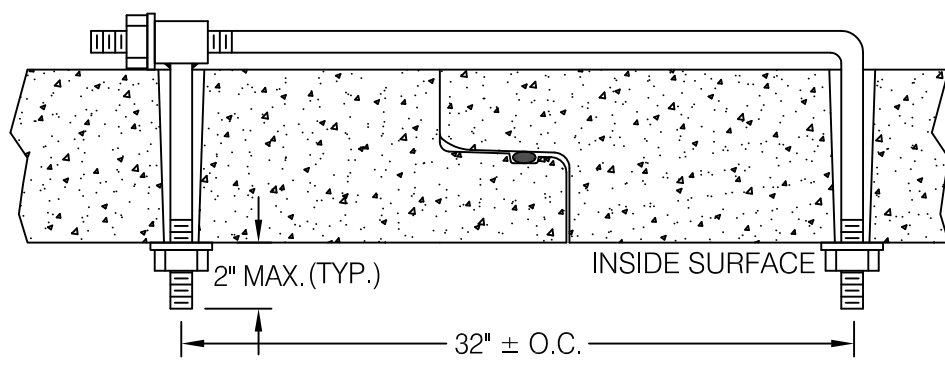

EYE BOLT TIE

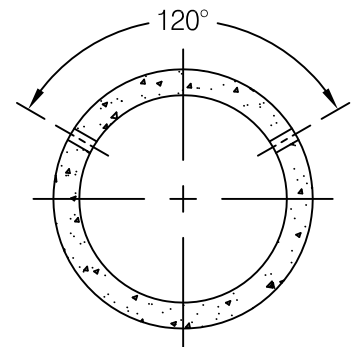

**TYPICAL
APPLICATION**

Copyright © 2016 Forterra Building Products
All rights reserved. Information on this document is
subject to change without notice.



GASKETED PIPE
JOINT TIES

SCALE NOT TO SCALE DATE 6/1/2016 DWG. NO. CX4TBOLT